
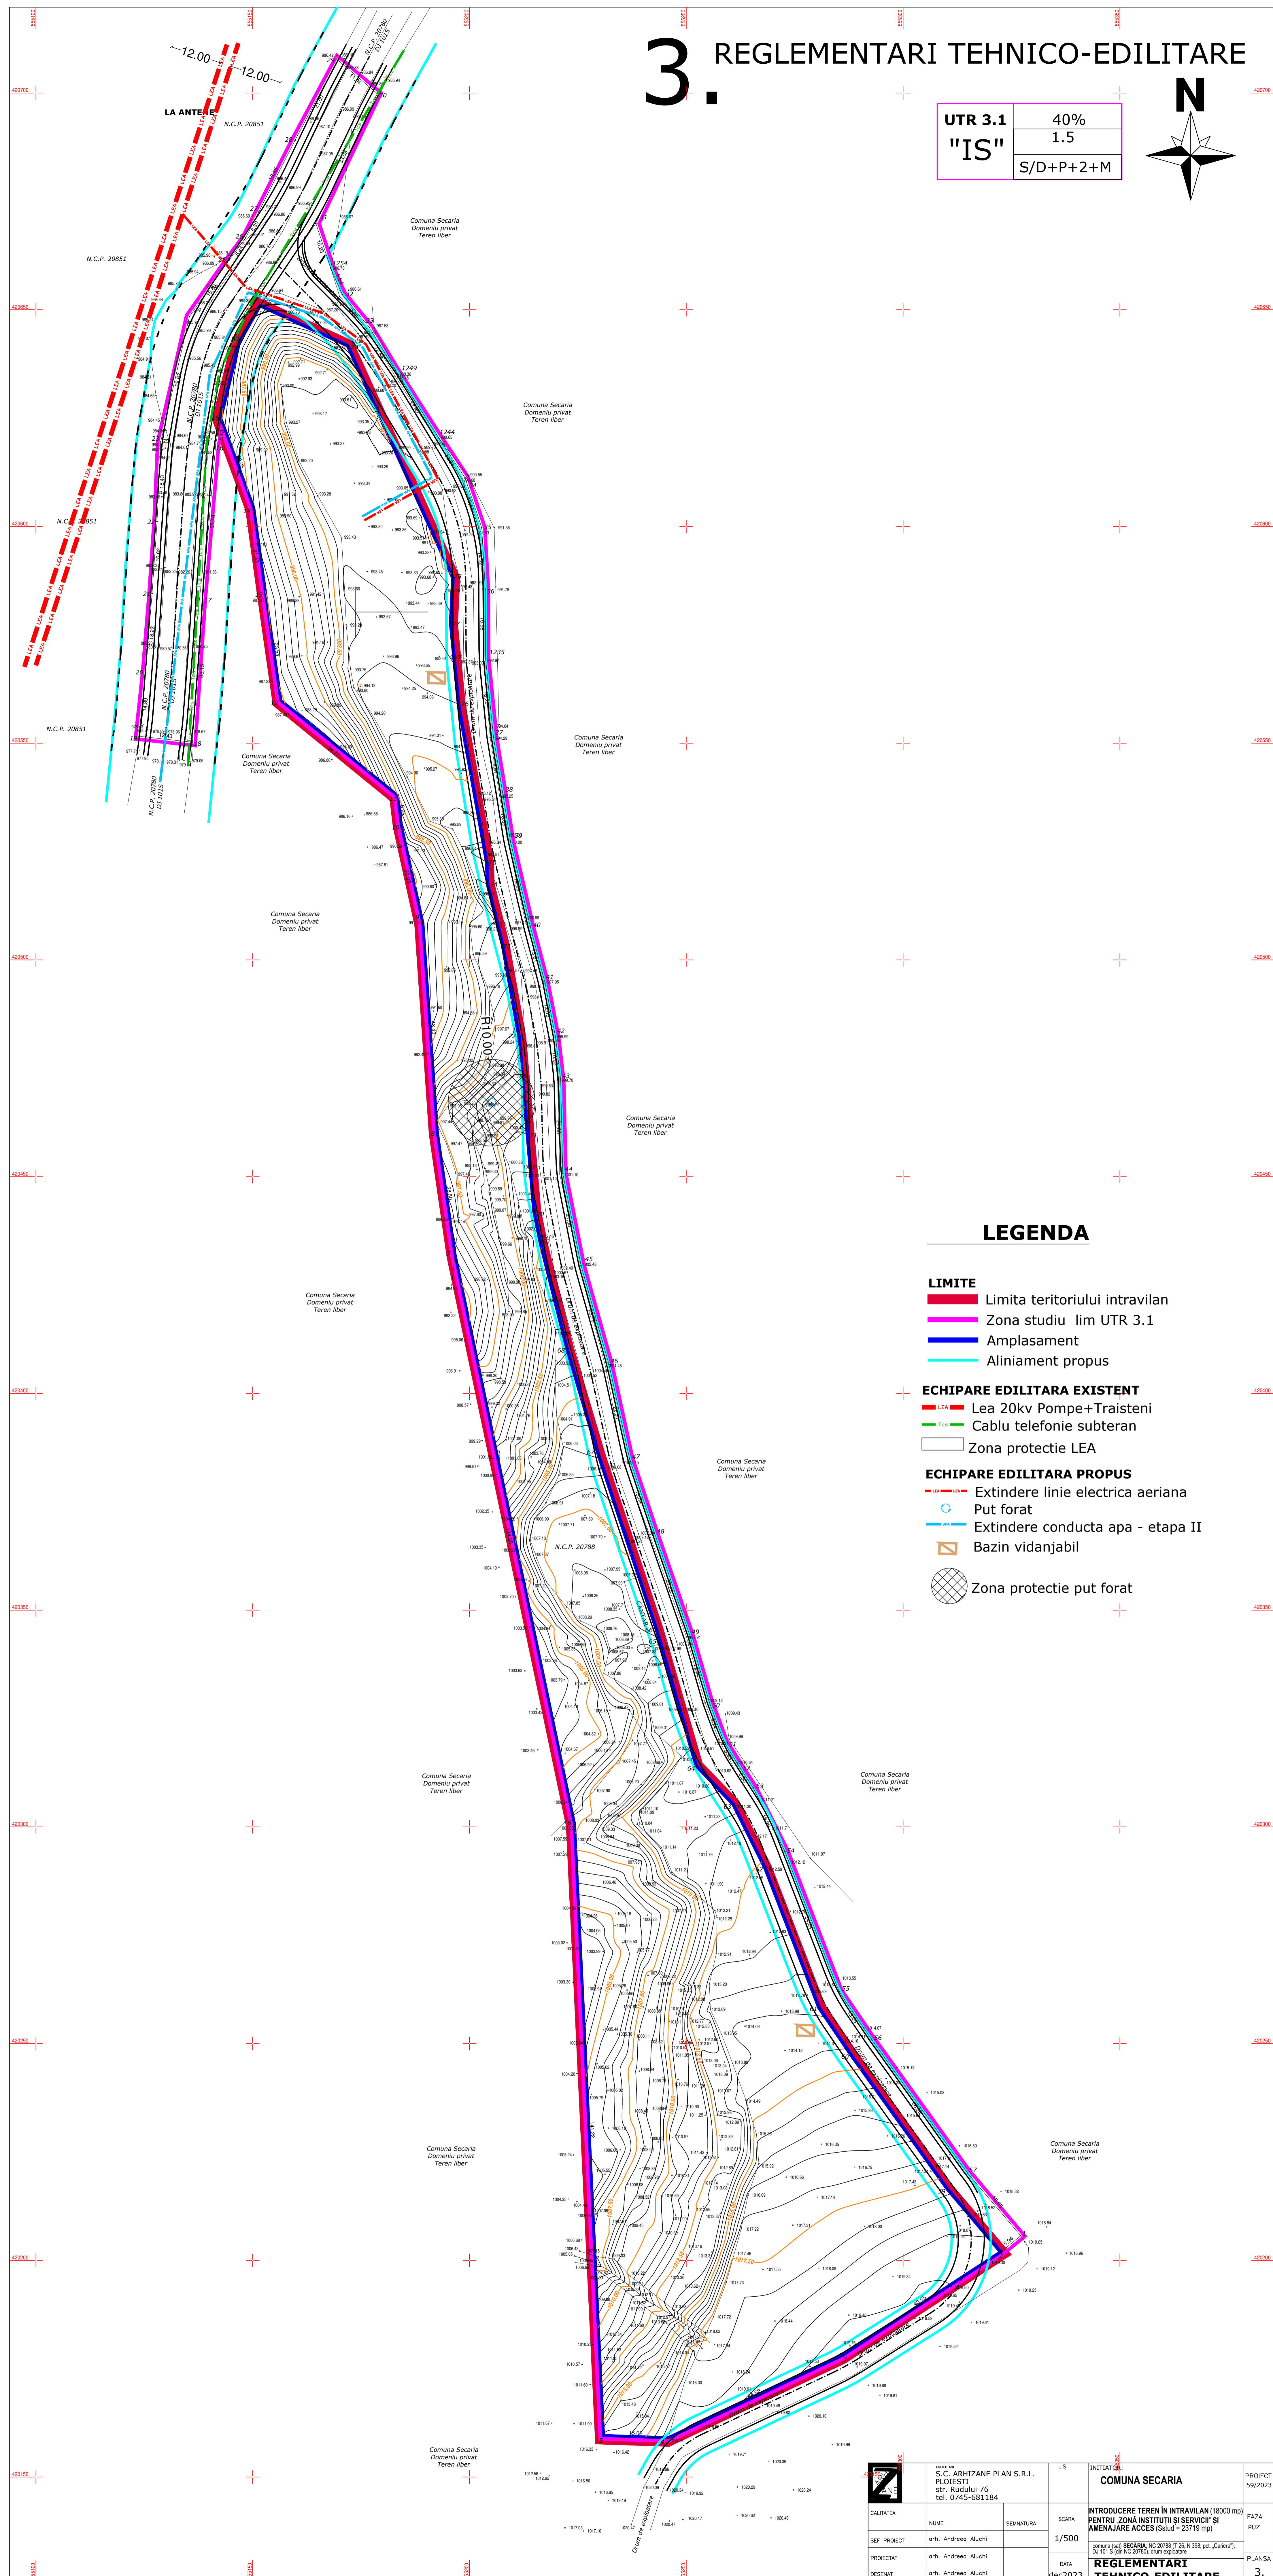


# 3. REGLEMENTARI TEHNICO-EDILITARE

UTR 3.1	40%
"IS"	1.5
S/D+P+2+M	

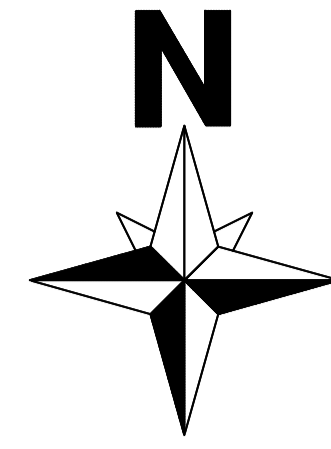

## LEGENDA

### LIMITE

- Limita teritoriului intravilan
- Zona studiu lim UTR 3.1
- Amplasament
- Aliniament propus

### ECHIPARE EDILITARA EXISTENT

- Lea 20kv Pompe+Traisten
- Cablu telefonie subteran
- Zona protectie LEA

### ECHIPARE EDILITARA PROPOS

- Extindere linie electrica aeriana
- Put forat
- Extindere conducta apa - etapa II
- Bazin vidanjabil
- Zona protectie put forat

S.C. ARHIZANE PLAN S.R.L. PROIECTI Sf. Radului 76 tel. 0745-681184		L.S.	INITIATOR <b>COMUNA SECARIA</b>	PROIECT 59/2023
SCARA	1/500	INTRODUCERE TEREN IN INTRAVILAN (18000 mp) PENTRU ZONA INSTITUTI SI SERVICII SI AMENAJARE ACCES (Supa = 2319 mp)		FAZA PUZ
DATA	dec2023	<b>REGLEMENTARI TEHNICO-EDILITARE</b>		PLANSA 3.